

Appendix G - Noise Monitoring Results

(0700-1900 hrs on Normal Weekdays)

Location CM1 - Nga Lai House, Yau Lai Estate Phase 1, Yau Tong

Date	Time	Weather	Unit: dB (A) (30-min)				
			Measured Noise Level			Baseline Level	Construction Noise Level
			L _{eq}	L ₁₀	L ₉₀	L _{eq}	L _{eq}
4 Feb 2025	11:03	Fine	69.2	70.6	67.1	65.5	67
10 Feb 2025	16:58	Sunny	71.1	72.2	69.8	65.5	70
21 Feb 2025	12:58	Fine	68.7	69.9	67.0	65.5	66
27 Feb 2025	9:47	Sunny	68.2	69.5	68.0	65.5	65

Location CM2 - Bik Lai House, Yau Lai Estate Phase 1, Yau Tong

Date	Time	Weather	Unit: dB (A) (30-min)				
			Measured Noise Level			Baseline Level	Construction Noise Level
			L _{eq}	L ₁₀	L ₉₀	L _{eq}	L _{eq}
4 Feb 2025	10:15	Fine	67.4	68.3	65.1	63.6	65
10 Feb 2025	17:22	Sunny	70.4	71.4	69.1	63.6	69
21 Feb 2025	13:45	Fine	69.3	70.5	67.9	63.6	68
27 Feb 2025	13:53	Sunny	68.2	69.6	66.8	63.6	66

Location CM3 - Block S, Yau Lai Estate Phase 5, Yau Tong

Date	Time	Weather	Unit: dB (A) (30-min)				
			Measured Noise Level			Baseline Level	Construction Noise Level
			L _{eq}	L ₁₀	L ₉₀	L _{eq}	L _{eq}
4 Feb 2025	11:54	Fine	63.7	65.1	61.9	65.6	64 Measured \leq Baseline
10 Feb 2025	16:40	Sunny	68.4	69.5	67.2	65.6	65
21 Feb 2025	15:06	Fine	69.1	70.4	67.4	65.6	67
27 Feb 2025	15:08	Sunny	69.0	70.2	67.7	65.6	66


Location CM4 - Tin Hau Temple, Cha Kwo Ling

Date	Time	Weather	Unit: dB (A) (30-min)				
			Measured Noise Level			Baseline Level	Construction Noise Level
			L _{eq}	L ₁₀	L ₉₀	L _{eq}	L _{eq}
4 Feb 2025	15:24	Fine	71.1	75.9	69.1	62.0	71
10 Feb 2025	16:04	Sunny	61.7	65.2	55.1	62.0	62 Measured \leq Baseline
21 Feb 2025	11:26	Fine	58.6	60.6	53.5	62.0	59 Measured \leq Baseline
27 Feb 2025	16:05	Fine	67.7	69.9	63.9	62.0	66

Location CM5 - CCC Kei Faat Primary School, Yau Tong


Date	Time	Weather	Unit: dB (A) (30-min)				
			Measured Noise Level			Baseline Level	Construction Noise Level
			L _{eq}	L ₁₀	L ₉₀	L _{eq}	L _{eq}
4 Feb 2025	14:26	Fine	68.1	74.6	65.9	68.2	68 Measured \leq Baseline
10 Feb 2025	16:00	Sunny	69.3	71.6	65.3	68.2	63
21 Feb 2025	16:03	Sunny	68.4	70.5	64.2	68.2	55
27 Feb 2025	11:28	Sunny	64.9	65.1	64.7	68.2	65 Measured \leq Baseline

Noise Levels

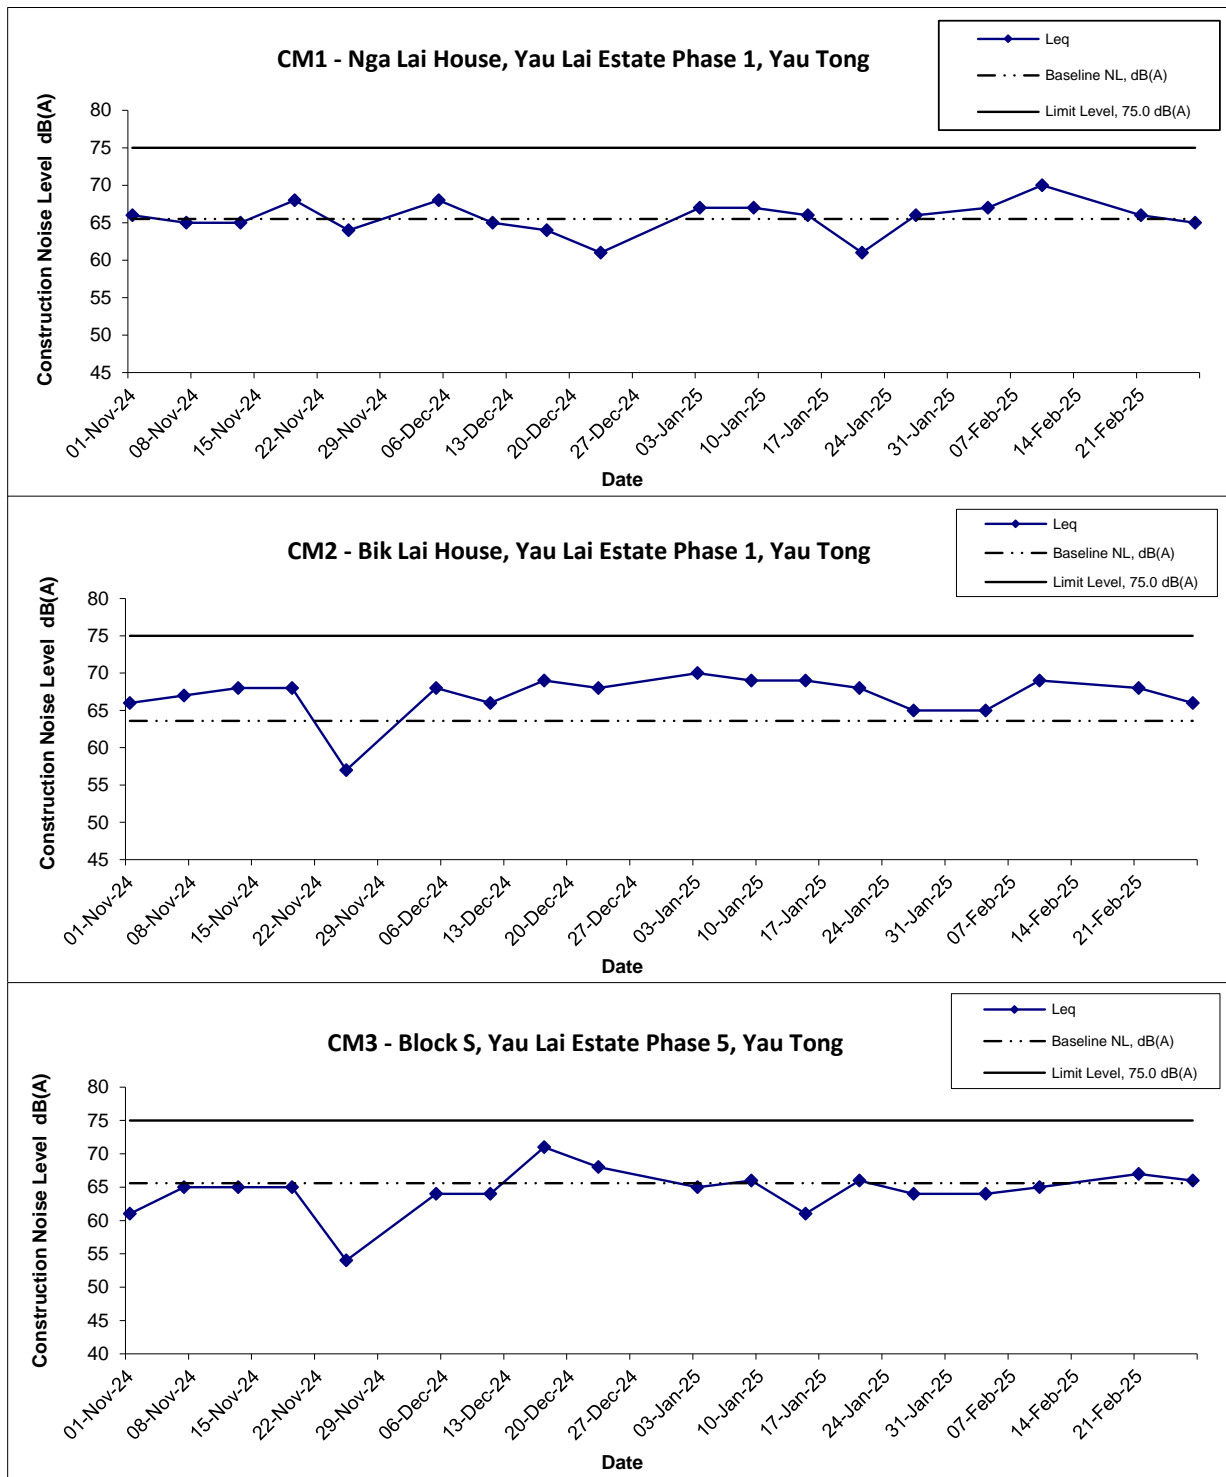

Title	Contract No. ED/2018/04	Scale	Project	CINOTECH
	Trunk Road T2 and Infrastructure Works for Developments at the Former South Apron	N.T.S	No. MA20003	
	Graphical Presentation of Construction Noise Monitoring Results	Date Feb 25	Appendix G	

Noise Levels

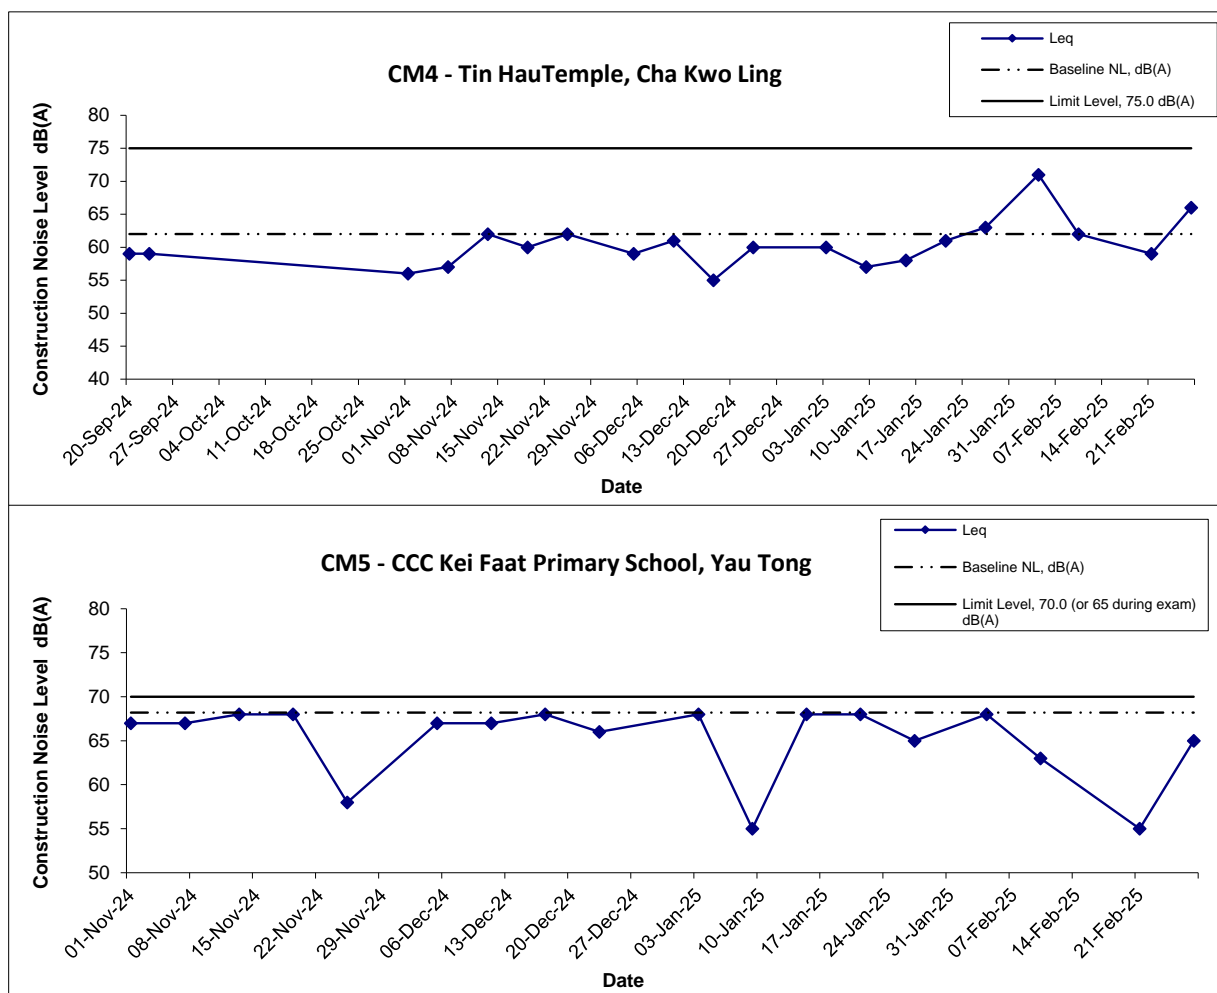

Notes:

- 1) The major activitie(s) being carried out on site during the reporting period is/are presented in Section 1.10
- 2) The weather conditions during the reporting month are presented in Appendix C.
- 3) Other factors which might affect the monitoring results are presented in Section 3.13.

Remark:

- 1) Additional noise monitoring was conducted on 20 Sep 2024 at CM4 due to the noise complaint received on 11 Sep 2024.

Title	Contract No. ED/2018/04	Scale	Project	CINOTECH
	Trunk Road T2 and Infrastructure Works for Developments at the Former South Apron	N.T.S	No. MA20003	
Graphical Presentation of Construction Noise Monitoring Results		Date	Appendix	
		Feb 25	G	