

Appendix G - Noise Monitoring Results

(0700-1900 hrs on Normal Weekdays)

Location CM1 - Nga Lai House, Yau Lai Estate Phase 1, Yau Tong

Date	Time	Weather	Unit: dB (A) (30-min)				
			Measured Noise Level			Baseline Level	Construction Noise Level
			L _{eq}	L ₁₀	L ₉₀	L _{eq}	L _{eq}
5 Dec 2024	15:15	Sunny	69.7	70.9	68.2	65.5	68
11 Dec 2024	9:00	Sunny	68.3	70.2	67.0	65.5	65
17 Dec 2024	14:06	Sunny	67.7	69.2	65.9	65.5	64
23 Dec 2024	13:56	Fine	66.7	68.9	64.1	65.5	61

Location CM2 - Bik Lai House, Yau Lai Estate Phase 1, Yau Tong

Date	Time	Weather	Unit: dB (A) (30-min)				
			Measured Noise Level			Baseline Level	Construction Noise Level
			L _{eq}	L ₁₀	L ₉₀	L _{eq}	L _{eq}
5 Dec 2024	14:37	Sunny	69.4	70.4	68.2	63.6	68
11 Dec 2024	10:00	Sunny	67.8	69.2	66.1	63.6	66
17 Dec 2024	14:54	Sunny	69.9	71.6	68.2	63.6	69
23 Dec 2024	14:45	Fine	69.3	70.0	67.7	63.6	68

Location CM3 - Block S, Yau Lai Estate Phase 5, Yau Tong

Date	Time	Weather	Unit: dB (A) (30-min)				
			Measured Noise Level			Baseline Level	Construction Noise Level
			L _{eq}	L ₁₀	L ₉₀	L _{eq}	L _{eq}
5 Dec 2024	13:55	Sunny	68.0	69.3	66.4	65.6	64
11 Dec 2024	11:00	Sunny	68.0	69.8	66.7	65.6	64
17 Dec 2024	11:34	Sunny	71.8	72.1	71.6	65.6	71
23 Dec 2024	11:20	Fine	69.7	71.1	67.8	65.6	68


Location CM4 - Tin Hau Temple, Cha Kwo Ling

Date	Time	Weather	Unit: dB (A) (30-min)				
			Measured Noise Level			Baseline Level	Construction Noise Level
			L _{eq}	L ₁₀	L ₉₀	L _{eq}	L _{eq}
5 Dec 2024	12:21	Sunny	58.9	61.1	52.1	62.0	59 Measured \leq Baseline
11 Dec 2024	13:00	Sunny	61.1	65.0	54.4	62.0	61 Measured \leq Baseline
17 Dec 2024	13:09	Sunny	62.8	66.5	44.7	62.0	55
23 Dec 2024	12:59	Fine	64.0	67.2	59.8	62.0	60

Location CM5 - CCC Kei Faat Primary School, Yau Tong


Date	Time	Weather	Unit: dB (A) (30-min)				
			Measured Noise Level			Baseline Level	Construction Noise Level
			L _{eq}	L ₁₀	L ₉₀	L _{eq}	L _{eq}
5 Dec 2024	13:13	Sunny	67.3	69.6	63.6	68.2	67 Measured \leq Baseline
11 Dec 2024	14:00	Sunny	66.9	69.4	65.7	68.2	67 Measured \leq Baseline
17 Dec 2024	10:47	Sunny	67.8	70.4	63.9	68.2	68 Measured \leq Baseline
23 Dec 2024	10:27	Fine	66.1	68.4	61.2	68.2	66 Measured \leq Baseline

Noise Levels

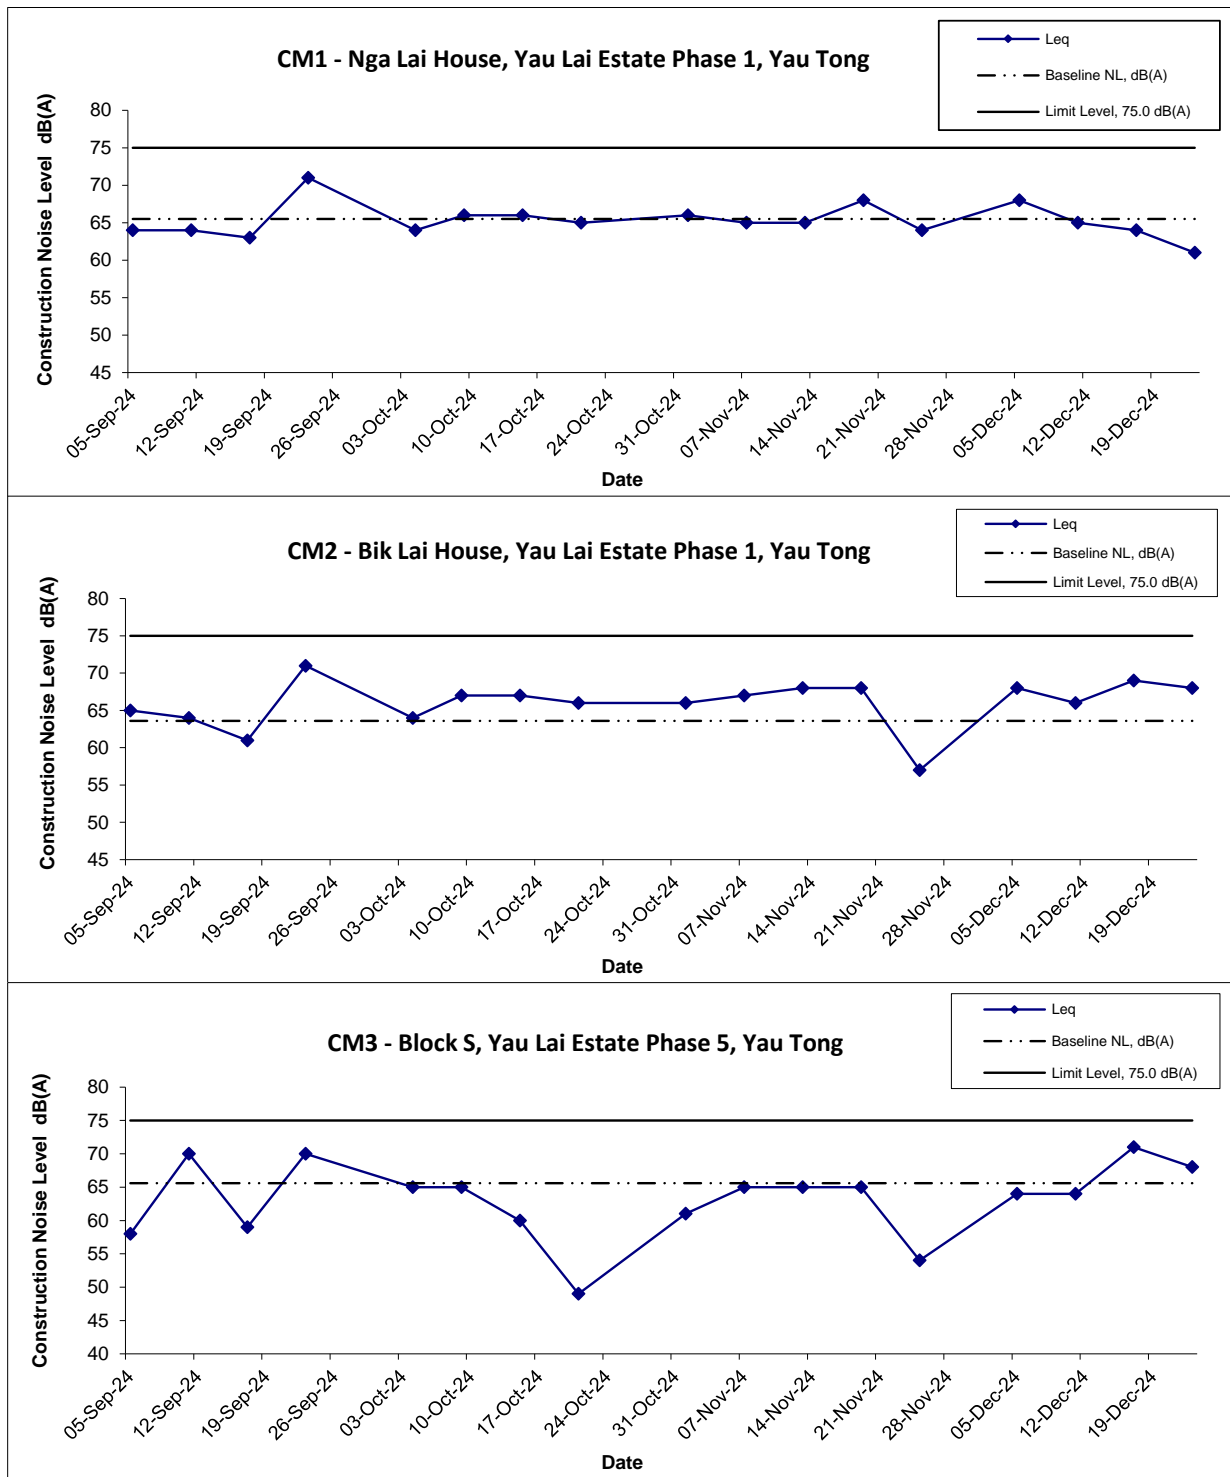

Title	Contract No. ED/2018/04	Scale	Project	CINOTECH
	Trunk Road T2 and Infrastructure Works for Developments at the Former South Apron	N.T.S	No. MA20003	
	Graphical Presentation of Construction Noise Monitoring Results	Date	Appendix	
		Dec 24	G	

Noise Levels

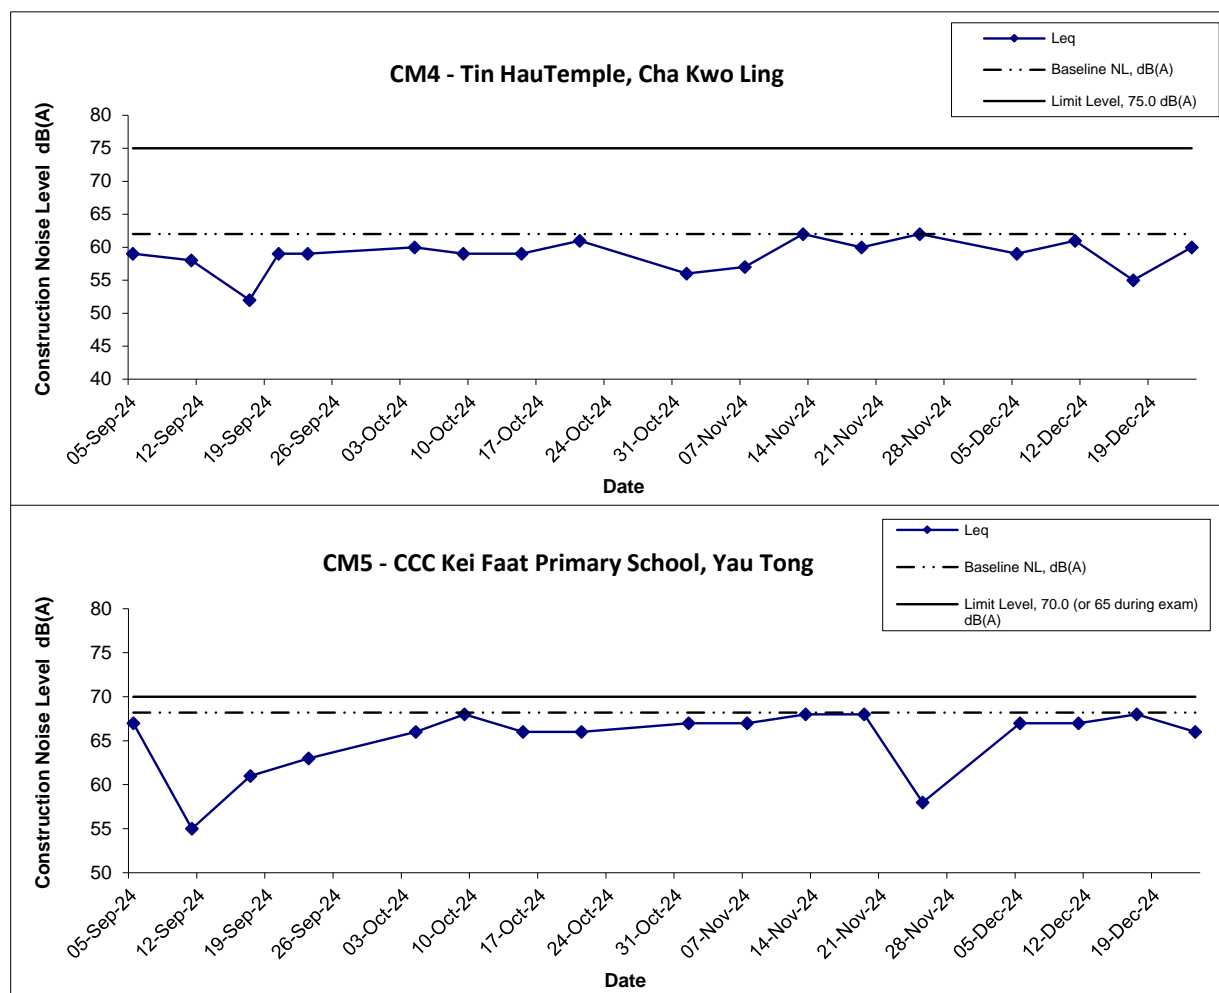

Notes:

- 1) The major activitie(s) being carried out on site during the reporting period is/are presented in Section 1.10
- 2) The weather conditions during the reporting month are presented in Appendix C.
- 3) Other factors which might affect the monitoring results are presented in Section 3.13.

Remark:

- 1) Additional noise monitoring was conducted on 20 Sep 2024 at CM4 due to the noise complaint received on 11 Sep 2024.

Title	Contract No. ED/2018/04	Scale	Project	CINOTECH
	Trunk Road T2 and Infrastructure Works for Developments at the Former South Apron	N.T.S	No. MA20003	
Graphical Presentation of Construction Noise Monitoring Results		Date	Appendix	
		Dec 24	G	